



SIGNAL STANDARD SCHEDULE					
No.	TYPE	FOUND. TYPE	PED. PUSH BUTN TYPE	PHASE	REMARKS
1	Overhead	PF-34			Custom 7m (23') Cantilever Arms.

ESTIMATED MATERIAL FURNISHED BY LADOT	
UNITS	MATERIAL




ESTIMATED SALVAGE MATERIAL TO BE RETURNED TO LADOT	
UNITS	MATERIAL

CONDUCTOR SCHEDULE			
SIZE No.	CABLE / WIRE	CONDUCTOR	SCHEDULE
M	5 CONDUCTOR CABLE		
U	5 X #14		
L	9 CONDUCTOR CABLE		
T	8 X #14 & 1 X #12 (COM)		
I	12 CONDUCTOR CABLE		
	11 X #14 & 1 X #12 (COM)		
	28 CONDUCTOR CABLE		
	27 X #14 & 1 X #10 (COM)		
	SERVICE		
	14 PED PUSH BUTTON		
	18 DLC (2 PAIR)		
	16 DLC (EXISTING)		
	14 INTERCONNECT (7 WIRE)		
	22 INTERCONNECT (12 PAIR)		
	CONDUIT SIZE		

- NOTES:
- INSTALL NON-ILLUMINATED REFLECTORIZED OVERHEAD SIGN PER DETAIL "A" ON 7.0 m (23 FT.) CANTILEVER ARMS AND PF-34 FOUNDATION PER LADOT STD. DWG NO. S-92.2 AT LOCATION (1). REFER TO LADOT STD. DWG. NO. S-45.0 FOR NON-ILLUMINATED SIGN PANEL STRUCTURAL DETAIL.
 - INSTALL/REMOVE STRIPING, PAVEMENT MARKINGS AND SIGNS PER LADOT GEOMETRIC DESIGN PLAN NO. A-3166.

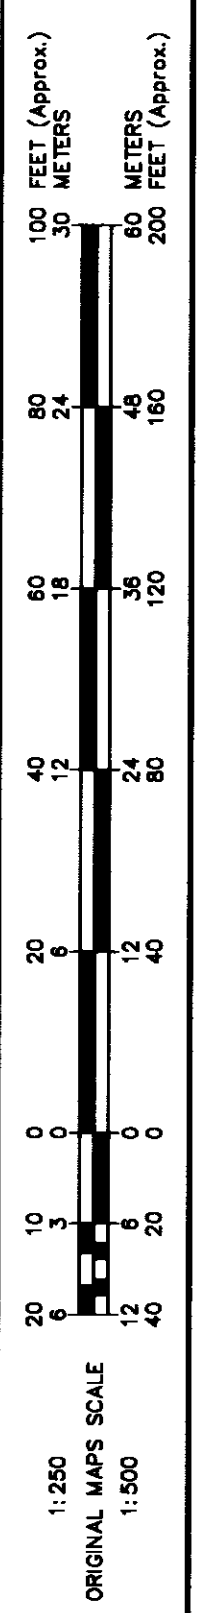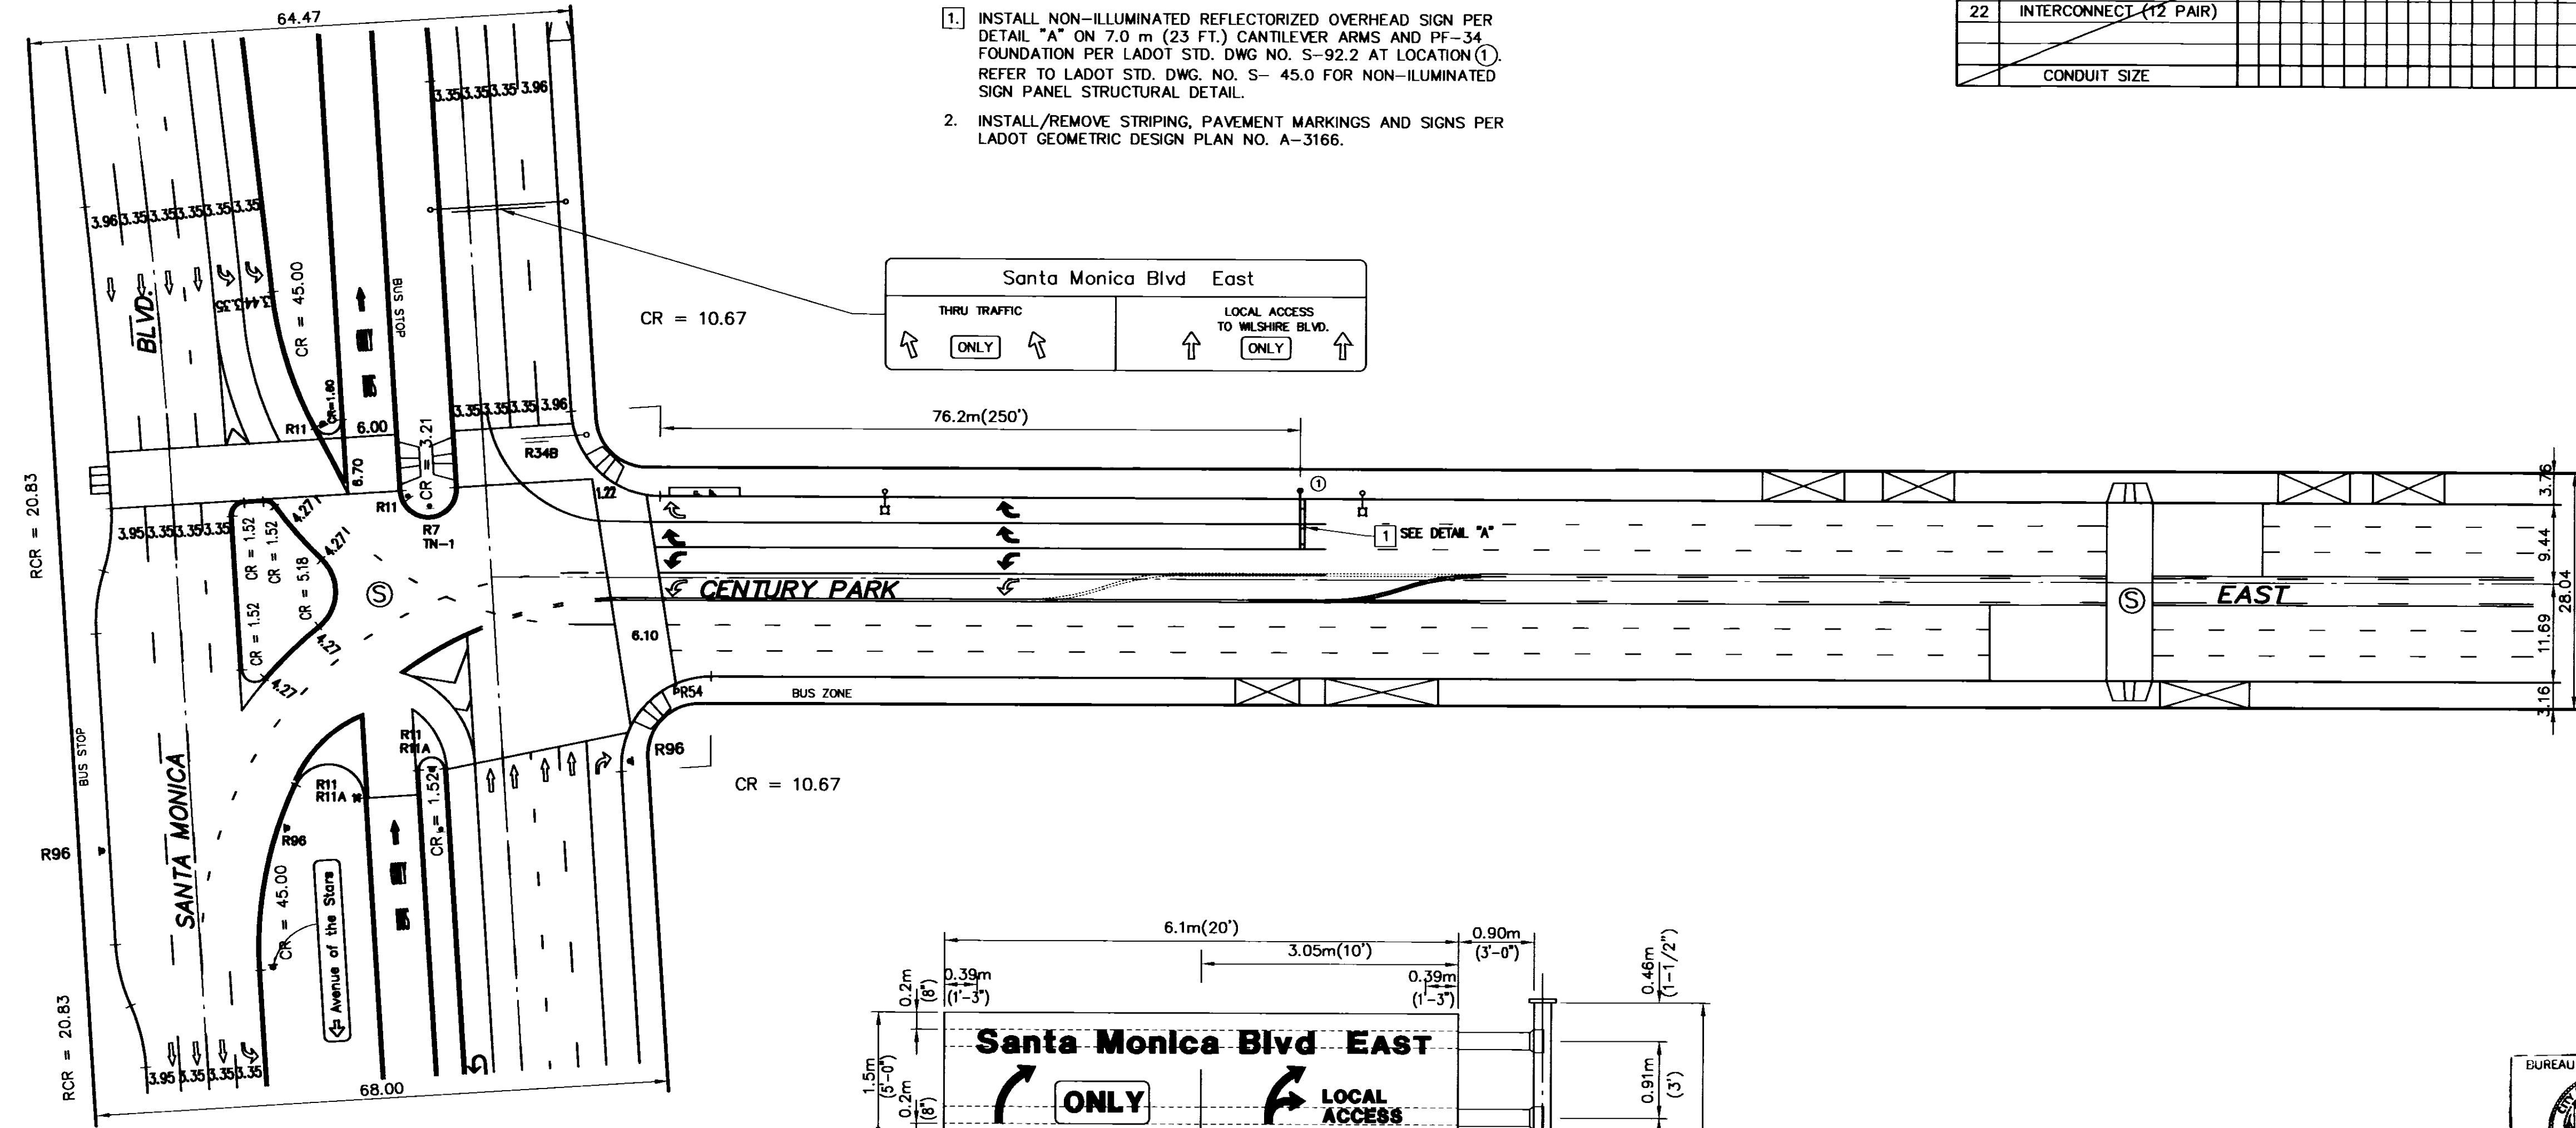

- GUIDE SIGN:
- 6.1m W X 1.5m H (20' W X 5'H)
- U.C. - 270mm (10.67")
L.C. - 200mm (8")
 - "EAST" E - CAP - 250mm (10") SERIES D
AST - CAP - 200mm (8") SERIES D
 - SUPPLEMENTAL WORDING - CAP - 150mm (6") SERIES D
 - DIVISION AND BORDER LINES - 38mm (1.5") STROKE
 - DIAGRAMMATIC ARROW - SEE CALTRANS SIGN SPECIFICATIONS FOR STANDARD ARROWHEAD DIMENSIONS.
-
-
- REFLECTORIZED SHEETING - WHITE LEGEND (DIAMOND GRADE/MP) ON GREEN BACKGROUND (HIGH INTENSITY)
 - W61B SIGN **ONLY**
1.12m W (44") X 0.51m (20") H WITH 250mm (10") UC TEXT
BLACK LEGEND (NON-REFLECTORIZED) WITH WHITE BACKGROUND (HIGH INTENSITY)

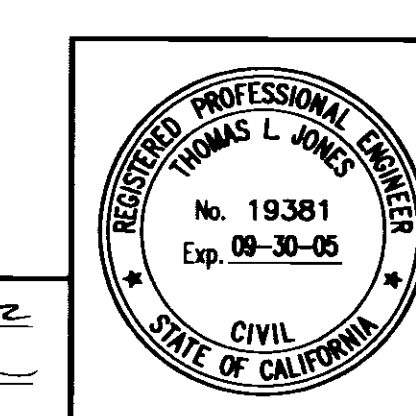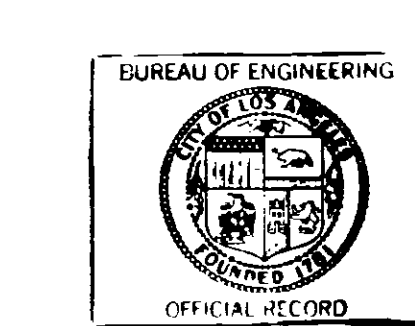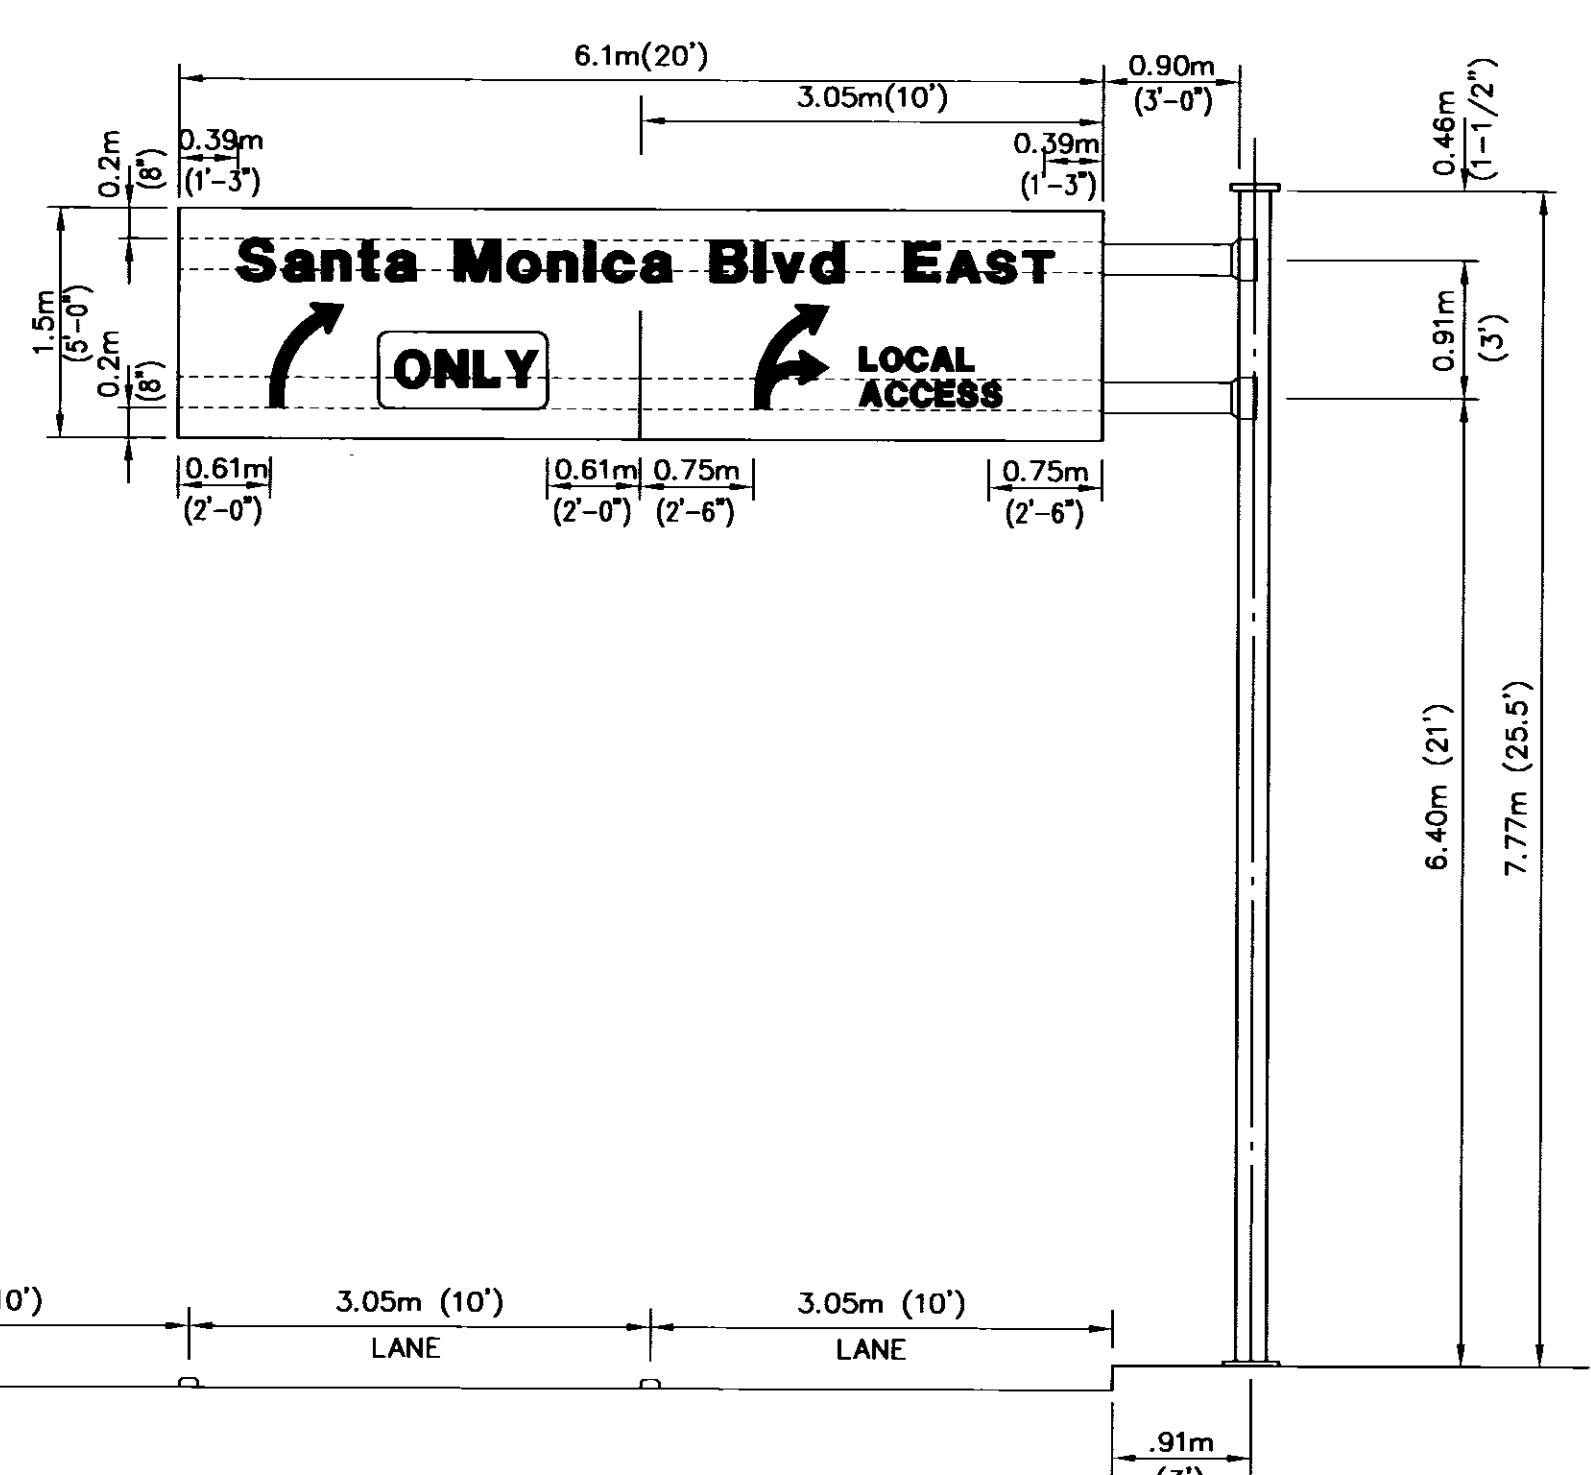

SANTA MONICA BLVD. TRANSIT PARKWAY PROJECT

RECOMMENDED: April 30, 20 02
LADOT Inspector: *Ema Van Der Laan*
Transportation Engineer

APPROVED: April 30, 20 02
Senior Transportation Engineer: *Thomas L. Jones*

CITY OF LOS ANGELES
DEPARTMENT OF TRANSPORTATION
RITA L. ROBINSON, General Manager

TITLE: **OVERHEAD SIGN
CENTURY PARK EAST S/O OF SANTA MONICA BLVD.
(NORTHBOUND)**

AS BUILT

Date of Installation: _____
LADOT Inspector: _____
Condition As Of: _____
LADOT Engineer: _____
District: WESTERN
Thomas Guide: 632 E2

References: Geoc: A-3166

File Name: **OH17900-N1.DWG** Intersection No. _____ Project No. **90297**

NOTICE: IF PLAN HAS NOT BEEN IMPLEMENTED WITHIN TWO (2) YEARS OF THE APPROVAL DATE, IT MUST BE RESUBMITTED TO LADOT SIGNAL DESIGN SECTION FOR REVIEW AND APPROVAL.

C:\ART\OH17900-N1.dwg, 06/27/2002 08:44:37 AM, acorona