

SIGNAL STANDARD SCHEDULE					
No.	TYPE	FOUND. TYPE	PED. PUSH BUTN TYPE	PHASE	REMARKS
1	Overhead	PF-34			10.4m (34') Cantilever Arms


ESTIMATED MATERIAL FURNISHED BY LADOT	
UNITS	MATERIAL

ESTIMATED SALVAGE MATERIAL TO BE RETURNED TO LADOT	
UNITS	MATERIAL


CONDUCTOR SCHEDULE		
SIZE No.	CABLE / WIRE	RUN
M	5 CONDUCTOR CABLE	
U	5 X #14	
L	9 CONDUCTOR CABLE	
T	8 X #14 & 1 X #12 (COM)	
I	12 CONDUCTOR CABLE	
	11 X #14 & 1 X #12 (COM)	
	28 CONDUCTOR CABLE	
	27 X #14 & 1 X #10 (COM)	
SERVICE		
14	PED PUSH BUTTON	
18	DLC (2 PAIR)	
16	DLC (EXISTING)	
14	INTERCONNECT (7 WIRE)	
22	INTERCONNECT (12 PAIR)	
CONDUIT SIZE		

DATE	BY	STAR	DISTRICT	GEOMETRIC	METRO RAIL
XX-XX-XX					

DATE	BY	SUPERVISOR	DESIGNER	SR. DRAFTING	DRAFTING	FIELD	BASE
03-01-02	RAR						
04-29-02	LCC						
03-23-02	CCA						
03-05-02	CCA						

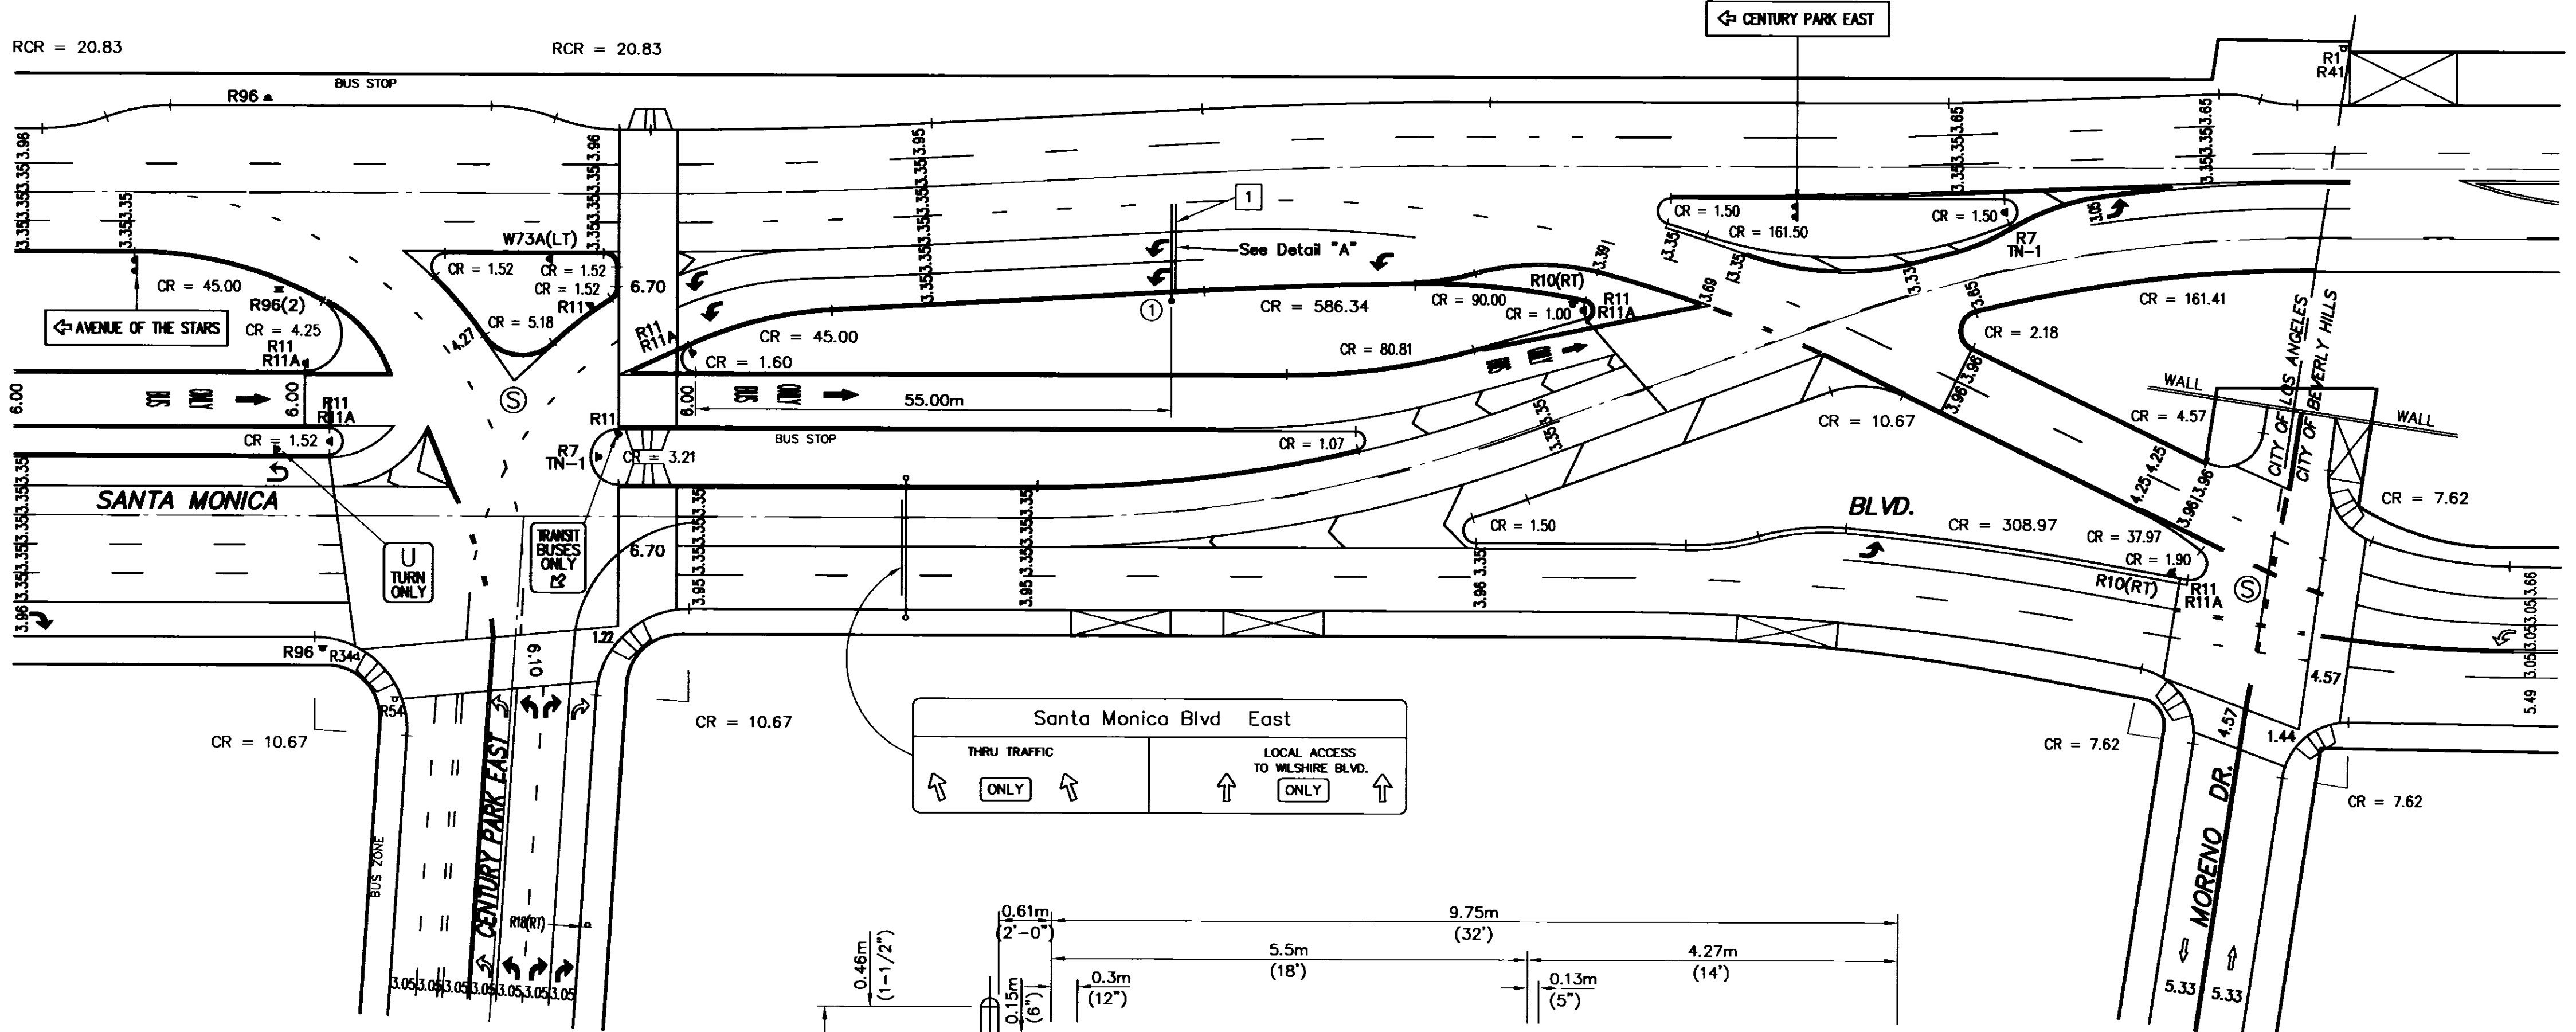


- NOTES:
- INSTALL NON-ILLUMINATED REFLECTORIZED OVERHEAD SIGN PER DETAIL "A" ON 10.4m (34 FT.) CANTILEVER ARMS AND PF-34 FOUNDATION PER LADOT STD. DWG NO. S-92.2 AT LOCATION (1). REFER TO LADOT STD. DWG. NO. S- 45.0 FOR NON-ILLUMINATED SIGN PANEL STRUCTURAL DETAIL.
 - INSTALL/REMOVE STRIPING, MARKINGS AND SIGNS PER LADOT GEOMETRIC DESIGN PLAN NO. A-3166.

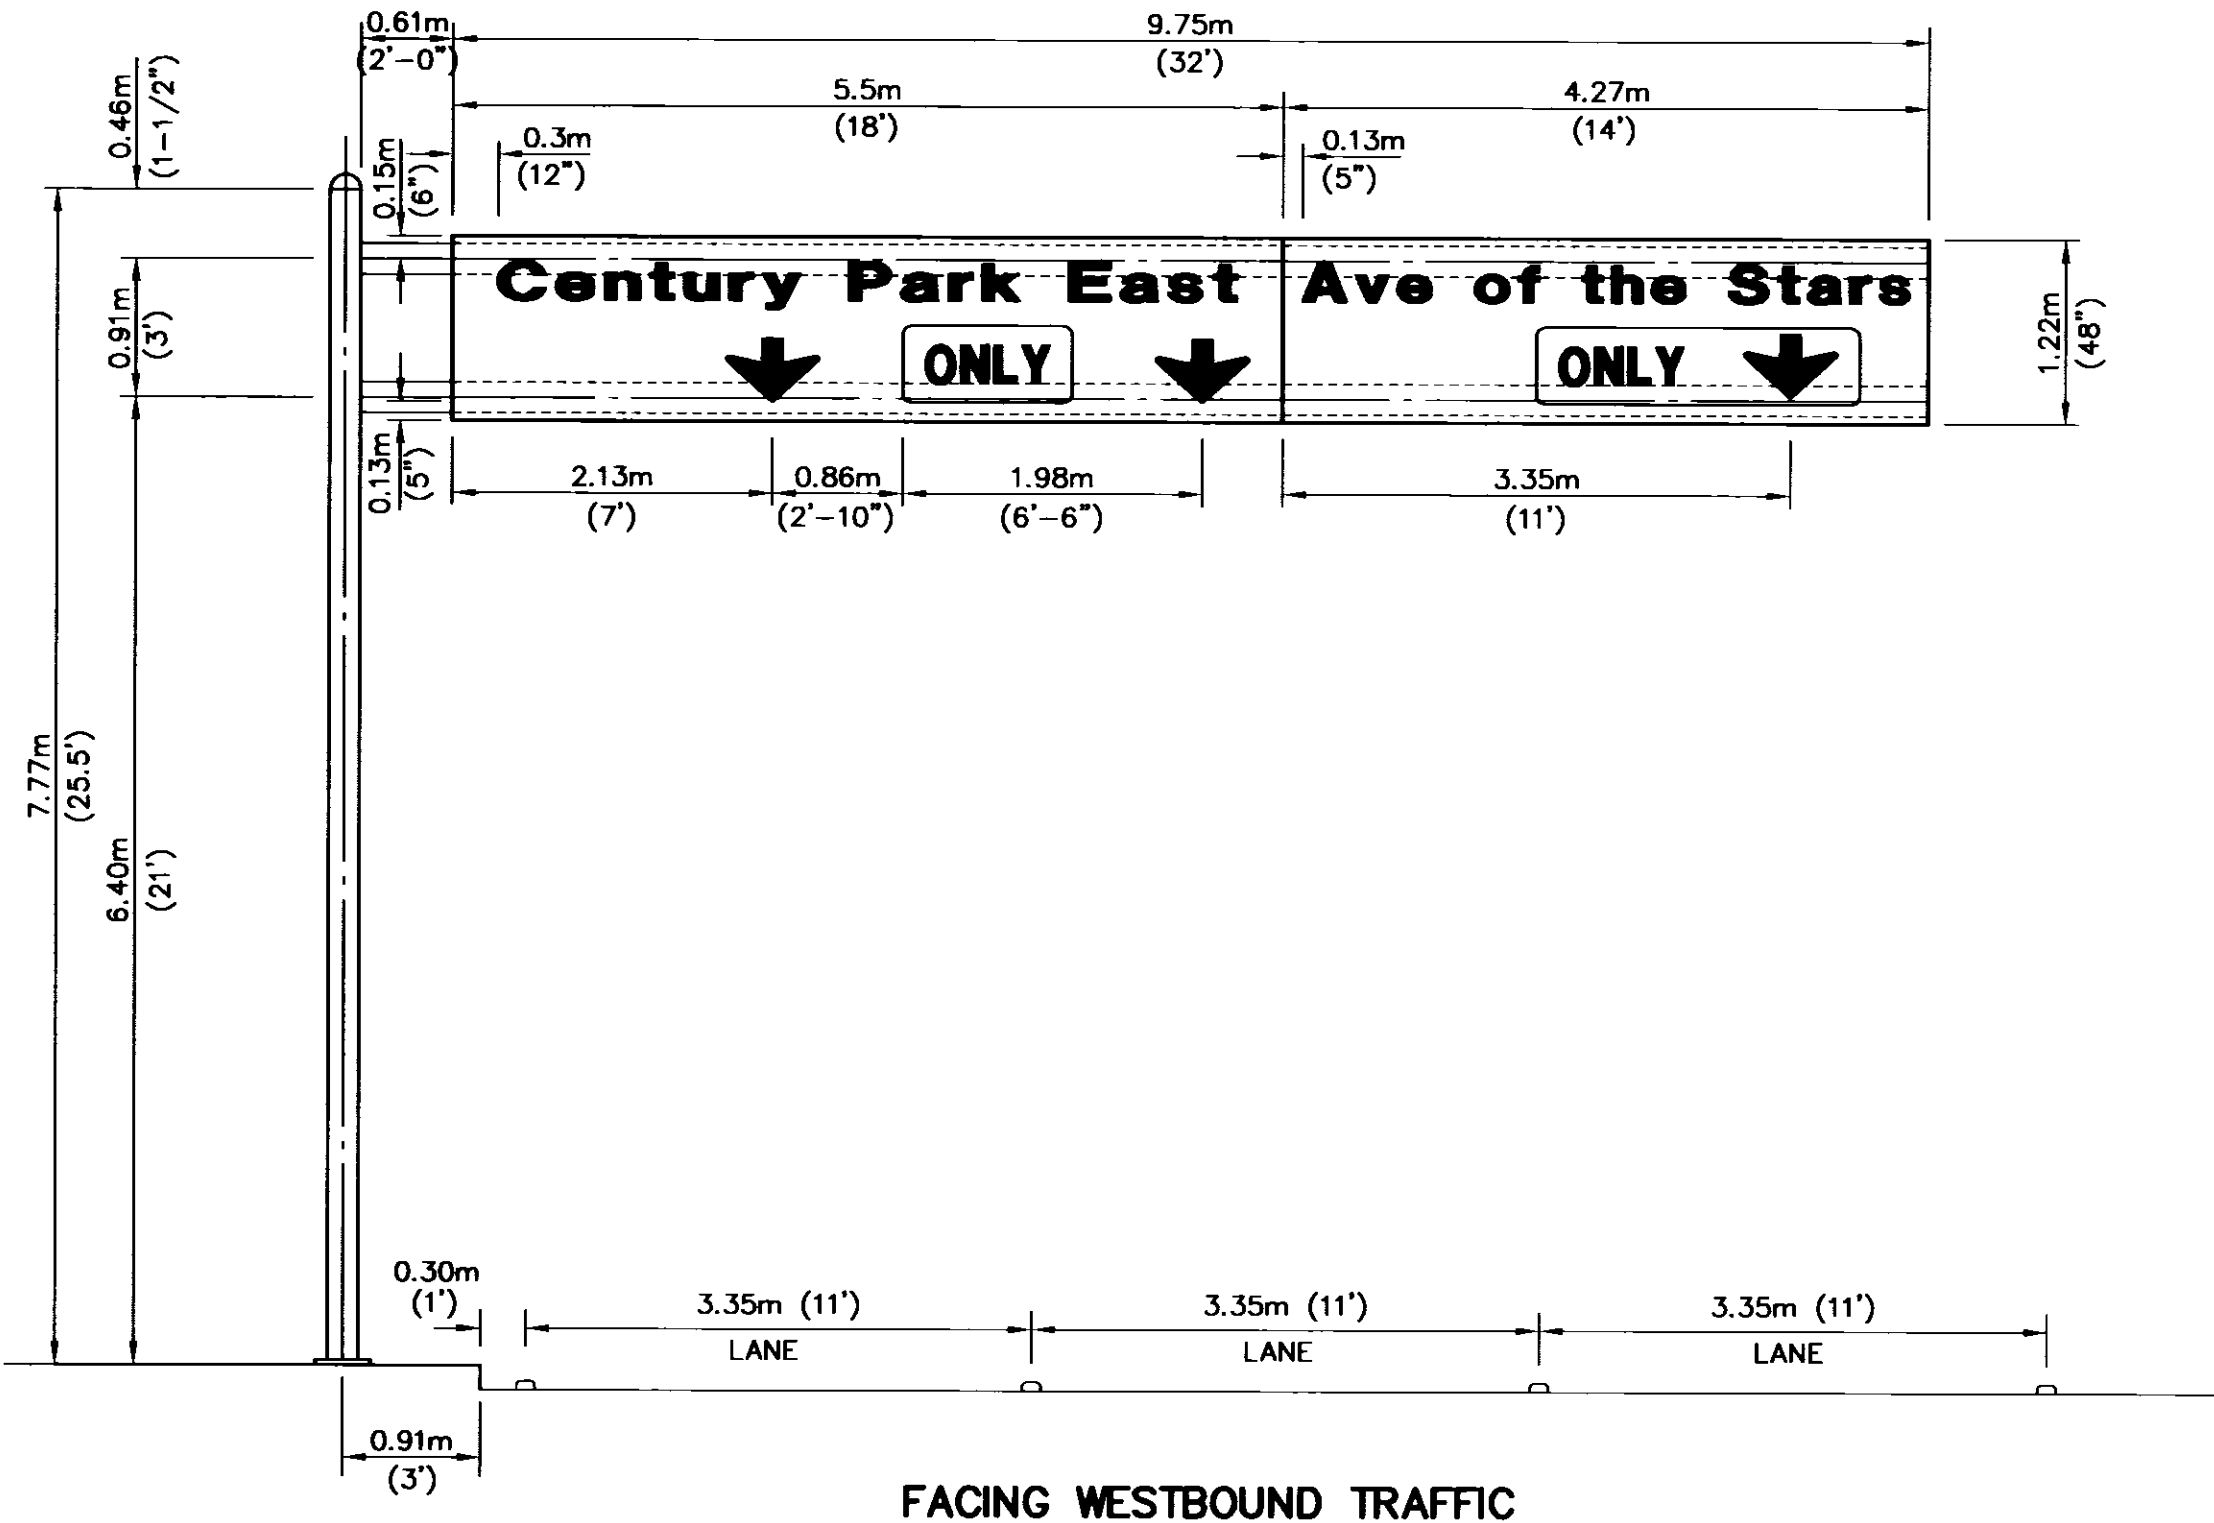

FACING WESTBOUND TRAFFIC
Detail "A"
Scale: 1:50


- GUIDE SIGN:**
 U.C. - 270mm (10.67")
 L.C. - 200mm (8")
 ARROWS - DOWN VERTICAL ARROWS
 REFLECTORIZED SHEETING - WHITE LEGEND (DIAMOND GRADE/VIPI)
 ON GREEN BACKGROUND (HIGH INTENSITY)
 DIVISION AND BORDER LINES - 38mm (1.5") STROKE
- W61F ONLY** - 0.51m x 2.13m (20" x 84")
 CAPS - 250 mm (10") SERIES D
 REFLECTORIZED SHEETING - BLACK LEGEND ON YELLOW BACKGROUND
 (HIGH INTENSITY)
- W61B ONLY** - 0.51m x 1.12m (20" x 44")
 CAPS - 250 mm (10") SERIES D
 REFLECTORIZED SHEETING - BLACK LEGEND ON WHITE BACKGROUND
 (HIGH INTENSITY)

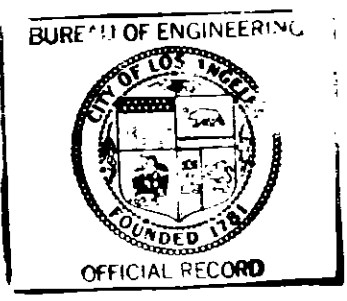

SANTA MONICA BLVD. TRANSIT PARKWAY PROJECT

RECOMMENDED *April 30, 2002*
Ina Van Der Laan
 Transportation Engineer

APPROVED *April 30, 2002*
Thomas L. Jones
 Senior Transportation Engineer

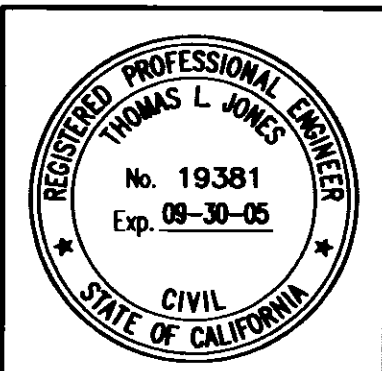

AS BUILT		CITY OF LOS ANGELES DEPARTMENT OF TRANSPORTATION RITA L. ROBINSON, General Manager	
Date of Installation:		TITLE	OVERHEAD SIGN
LADOT Inspector:			SANTA MONICA BLVD. Between CENTURY PARK EAST & MORENO DR. (WESTBOUND)
Condition As Of:		File Name	OH17920N.DWG
LADOT Engineer:		Intersection No.	-
District	WESTERN	Project No.	90297
Thomas Guide	632 E2	NOTICE: IF PLAN HAS NOT BEEN IMPLEMENTED WITHIN TWO (2) YEARS OF THE APPROVAL DATE, IT MUST BE RESUBMITTED TO LADOT SIGNAL DESIGN SECTION FOR REVIEW AND APPROVAL.	

(LADOT Revised 11/01)