
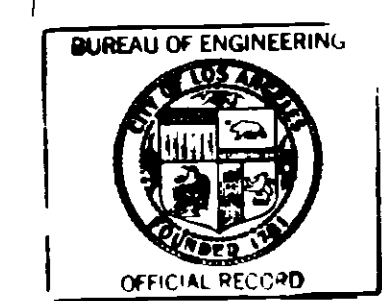


STATION 34+75.
MATCH LINE - SEE SHEET U-4


NOTE:
IN ADDITION TO THE NOTICE TO CONTRACTORS, ITEM No. 20 ON SHEET C-1; THE CONTRACTOR SAHLL NOTIFY THE FOLLOWING UTILITY REPRESENTATIVES AT LEAST 2 WORKING DAYS IN ADVANCE WHENEVER THE CONSTRUCTION IS ABOVE OR NEAR THESE UTILITY FACILITIES.

OFFICE/COMPANY	CONTACT PERSON	TELEPHONE	OFFICE/COMPANY	CONTACT PERSON	TELEPHONE
ADELPHIA CABLE TELEVISION	CLINT HARMON	(310) 283-3984	ICG TELECOM	DAVE ULRICH	(949) 864-1287
AT&T	RUBEN MARTINEZ	(900) 776-3914	MCI WORLDCOM	KEVIN JUDD	(909) 421-5092
AT&T WIRELESS SERVICES	ROICE COZORT	(562) 468-6063	METROMEDIA FIBER NETWORK	CHARLES BOCK	(714) 236-8500
BMS ENGINEERING, Inc.	WALTER CALLEJAS	(805) 526-1141	METROPOLITAN FIBER SYSTEMS	BOB HOERING	(714) 923-5900
BREITBURN ENERGY COMPANY LLC	DAVID GAUTSCHY	(213) 225-5900	MWD: METROPOLITAN WATER DISTRICT OF SOUTHERN CALIFORNIA	BENNY YEE	(323) 276-7623
BUREAU OF SANITATION	ADEL HAGEKHALIL	(213) 473-8166	NEXTLINK	CONRAD RAMIREZ	(909) 417-7833
CHEVRON PIPE LINE	GERALD McCLELLAN	(714) 228-1530	PACIFIC BELL	ARNOLD CASTILLE	(323) 224-0766
CITY OF BEVERLY HILLS	ROB BESTE	(310) 285-2512	SEMPRA ENERGY SOLUTIONS	WES HOLM	(213) 623-2509
DEPARTMENT OF WATER AND POWER, POWER SYSTEM	LOUI FERRER	(213) 367-2659	SOUTHERN CALIFORNIA EDISON	ARLAN AVERYT	(714) 796-9920
DEPARTMENT OF WATER AND POWER, WATER SYSTEM	LUIS NUNO	(213) 367-1218	STORMWATER PROGRAM	WAYNE MOHR	(213) 847-4717
EQUILON PIPELINE COMPANY	RON KEYES	(805) 653-2016	THE GAS COMPANY	DAVID MCKIBBEN	(310) 687-2032
EXXON MOBIL	DAVID J. KINGSTON	(310) 212-1768	VERIZON	ALBERT ALEMAN	(310) 584-4442

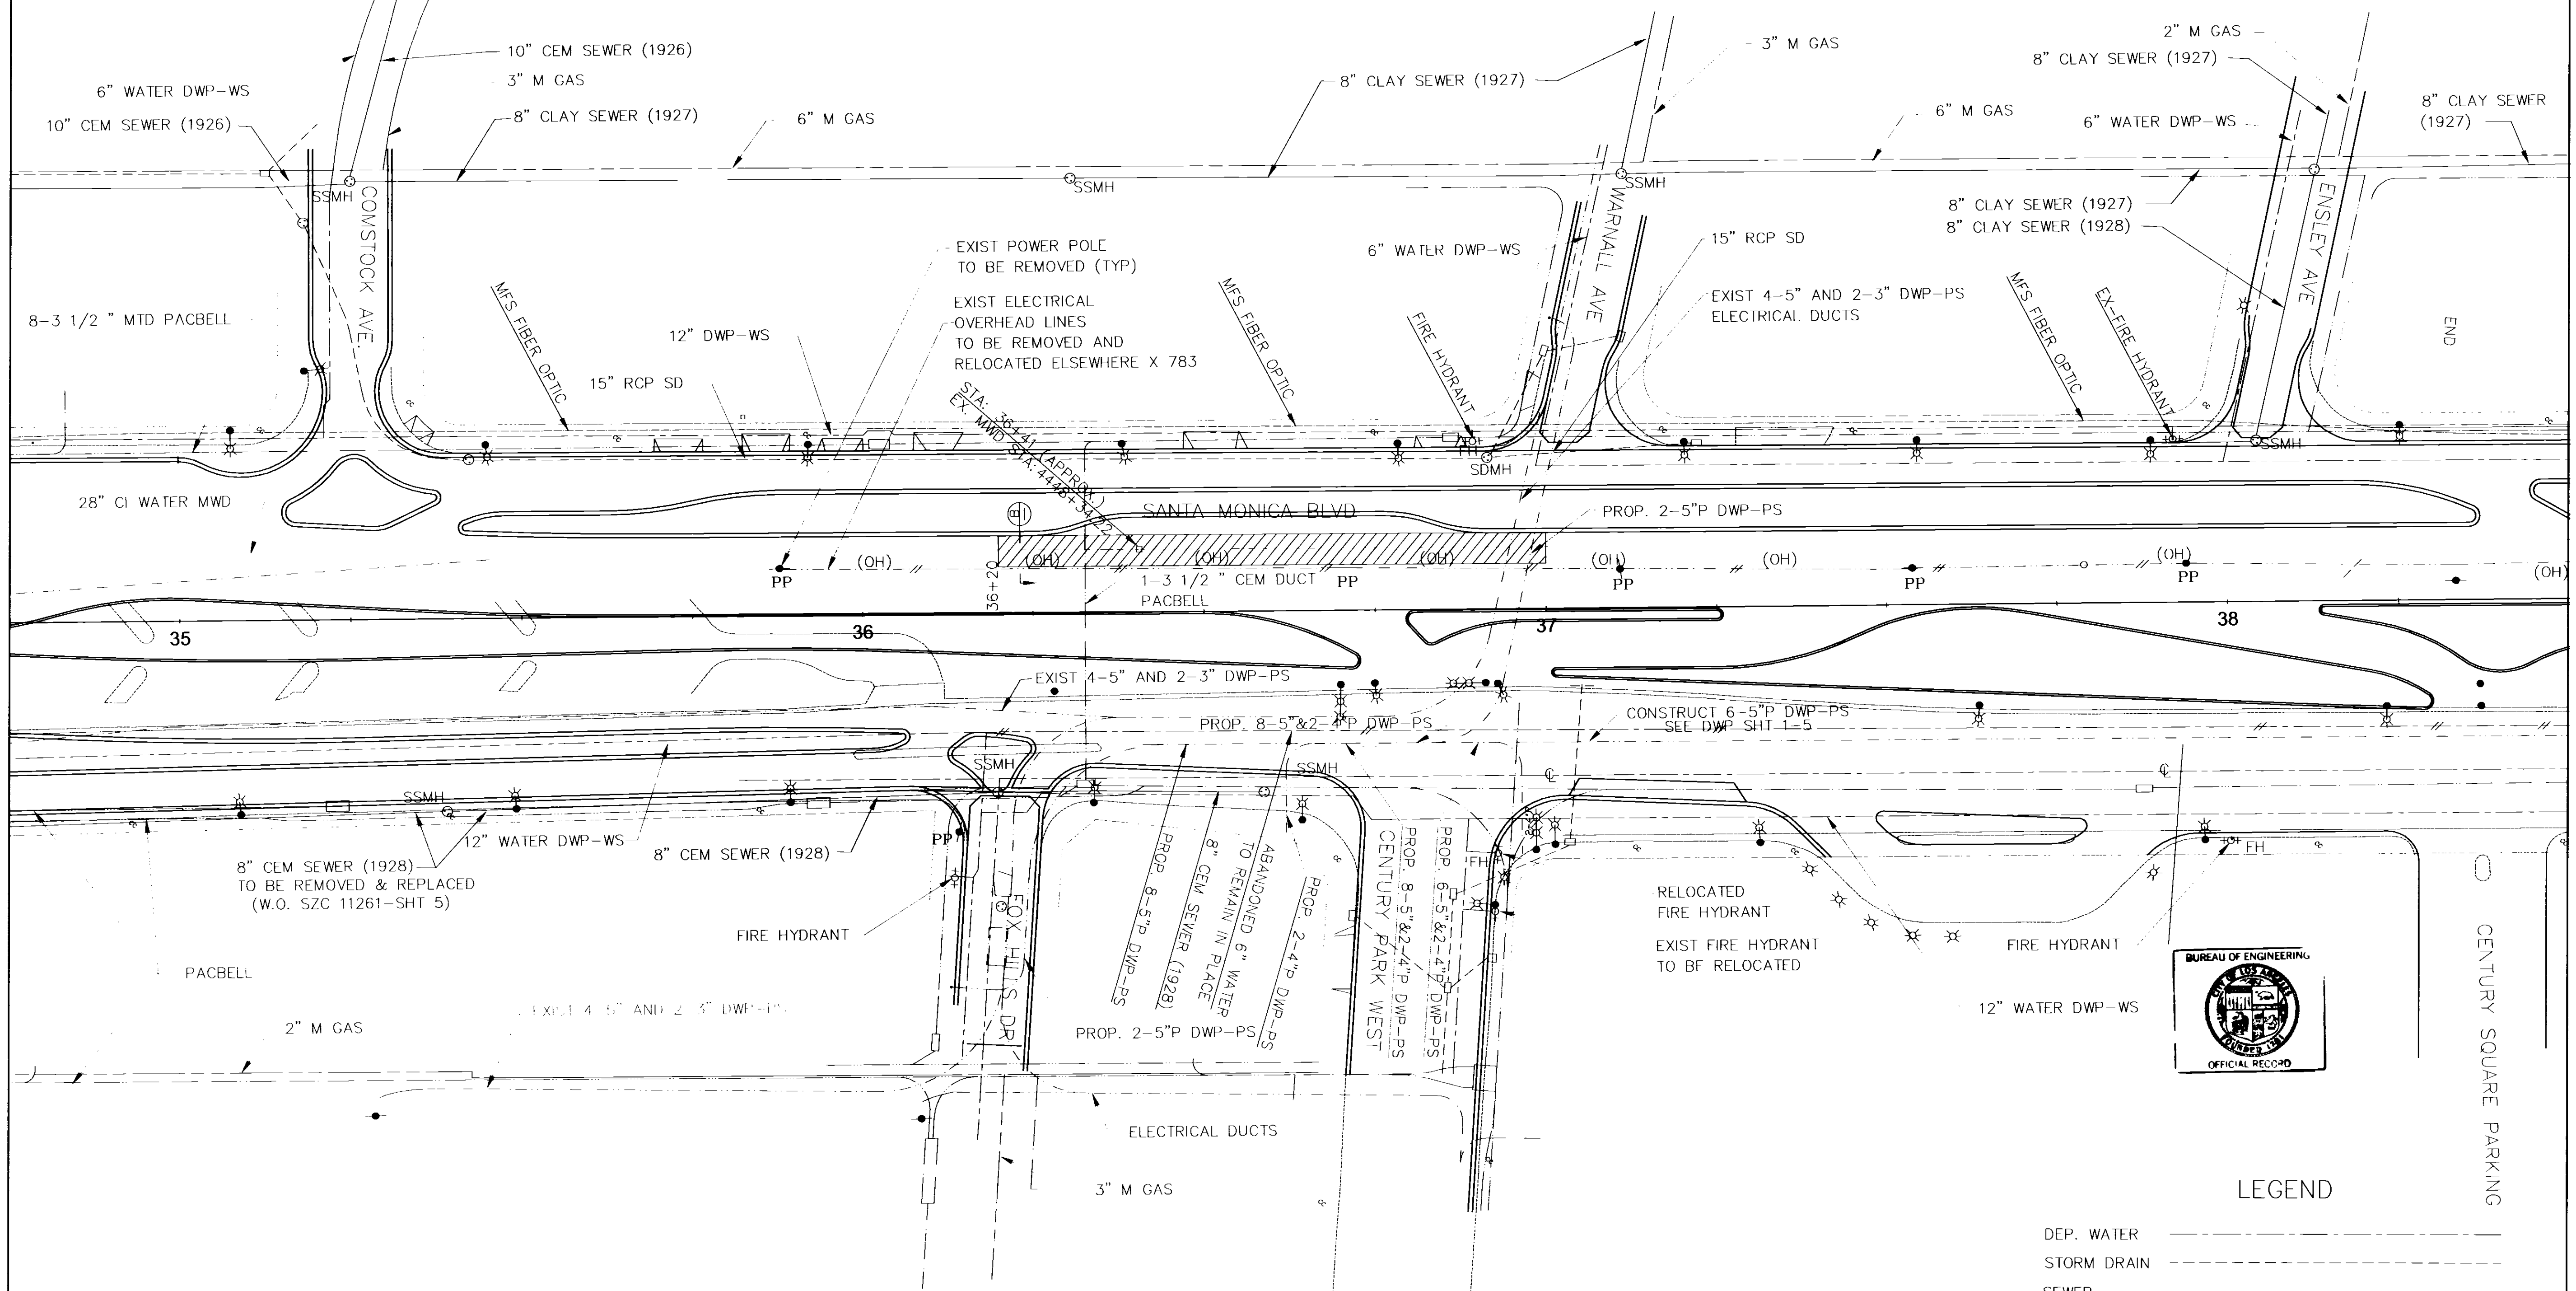

LEGEND

- DEP. WATER _____
- STORM DRAIN _____
- SEWER _____
- GAS _____
- TEL _____
- CABLE TV _____
- ELEC. _____
- MFS FIBER _____
- OPTIC CABLE _____

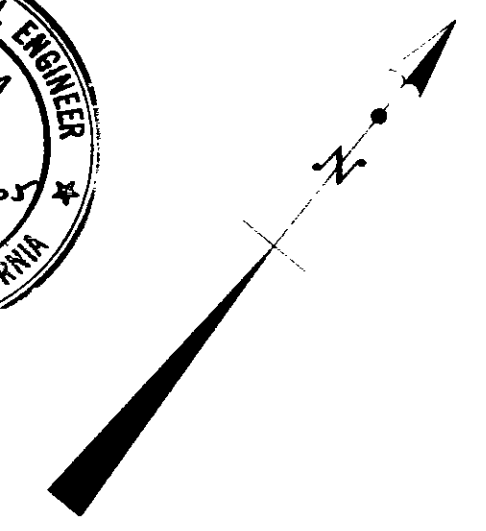

SANTA MONICA BOULEVARD TRANSIT PARKWAY
W.O. E6000627

MATCH LINE - SEE SHEET U-2
STATION 38+50.

NO.	REVISION DESCRIPTION	DATE	DESIGNED	CHECKED	PROJECT ENGR.	SUPERVISED	GROUP MANAGER
1		06/17/02	N. DAVIDAN	A. SANTOS, N. DAVIDAN	C. NGUYEN	C. NELSON	L. GANAJA
2		06/17/02					
3		06/17/02					
4		06/17/02					
5		06/17/02					

SUBSTRUCTURES MAP
 STA 34+75
 TO
 STA 38+50

CITY OF LOS ANGELES
 VITALY B. TROYAN, P.E. CITY ENGINEER
 DATE July 2, 2005
 For Div./DIST. ENGR. R. E. NO.